


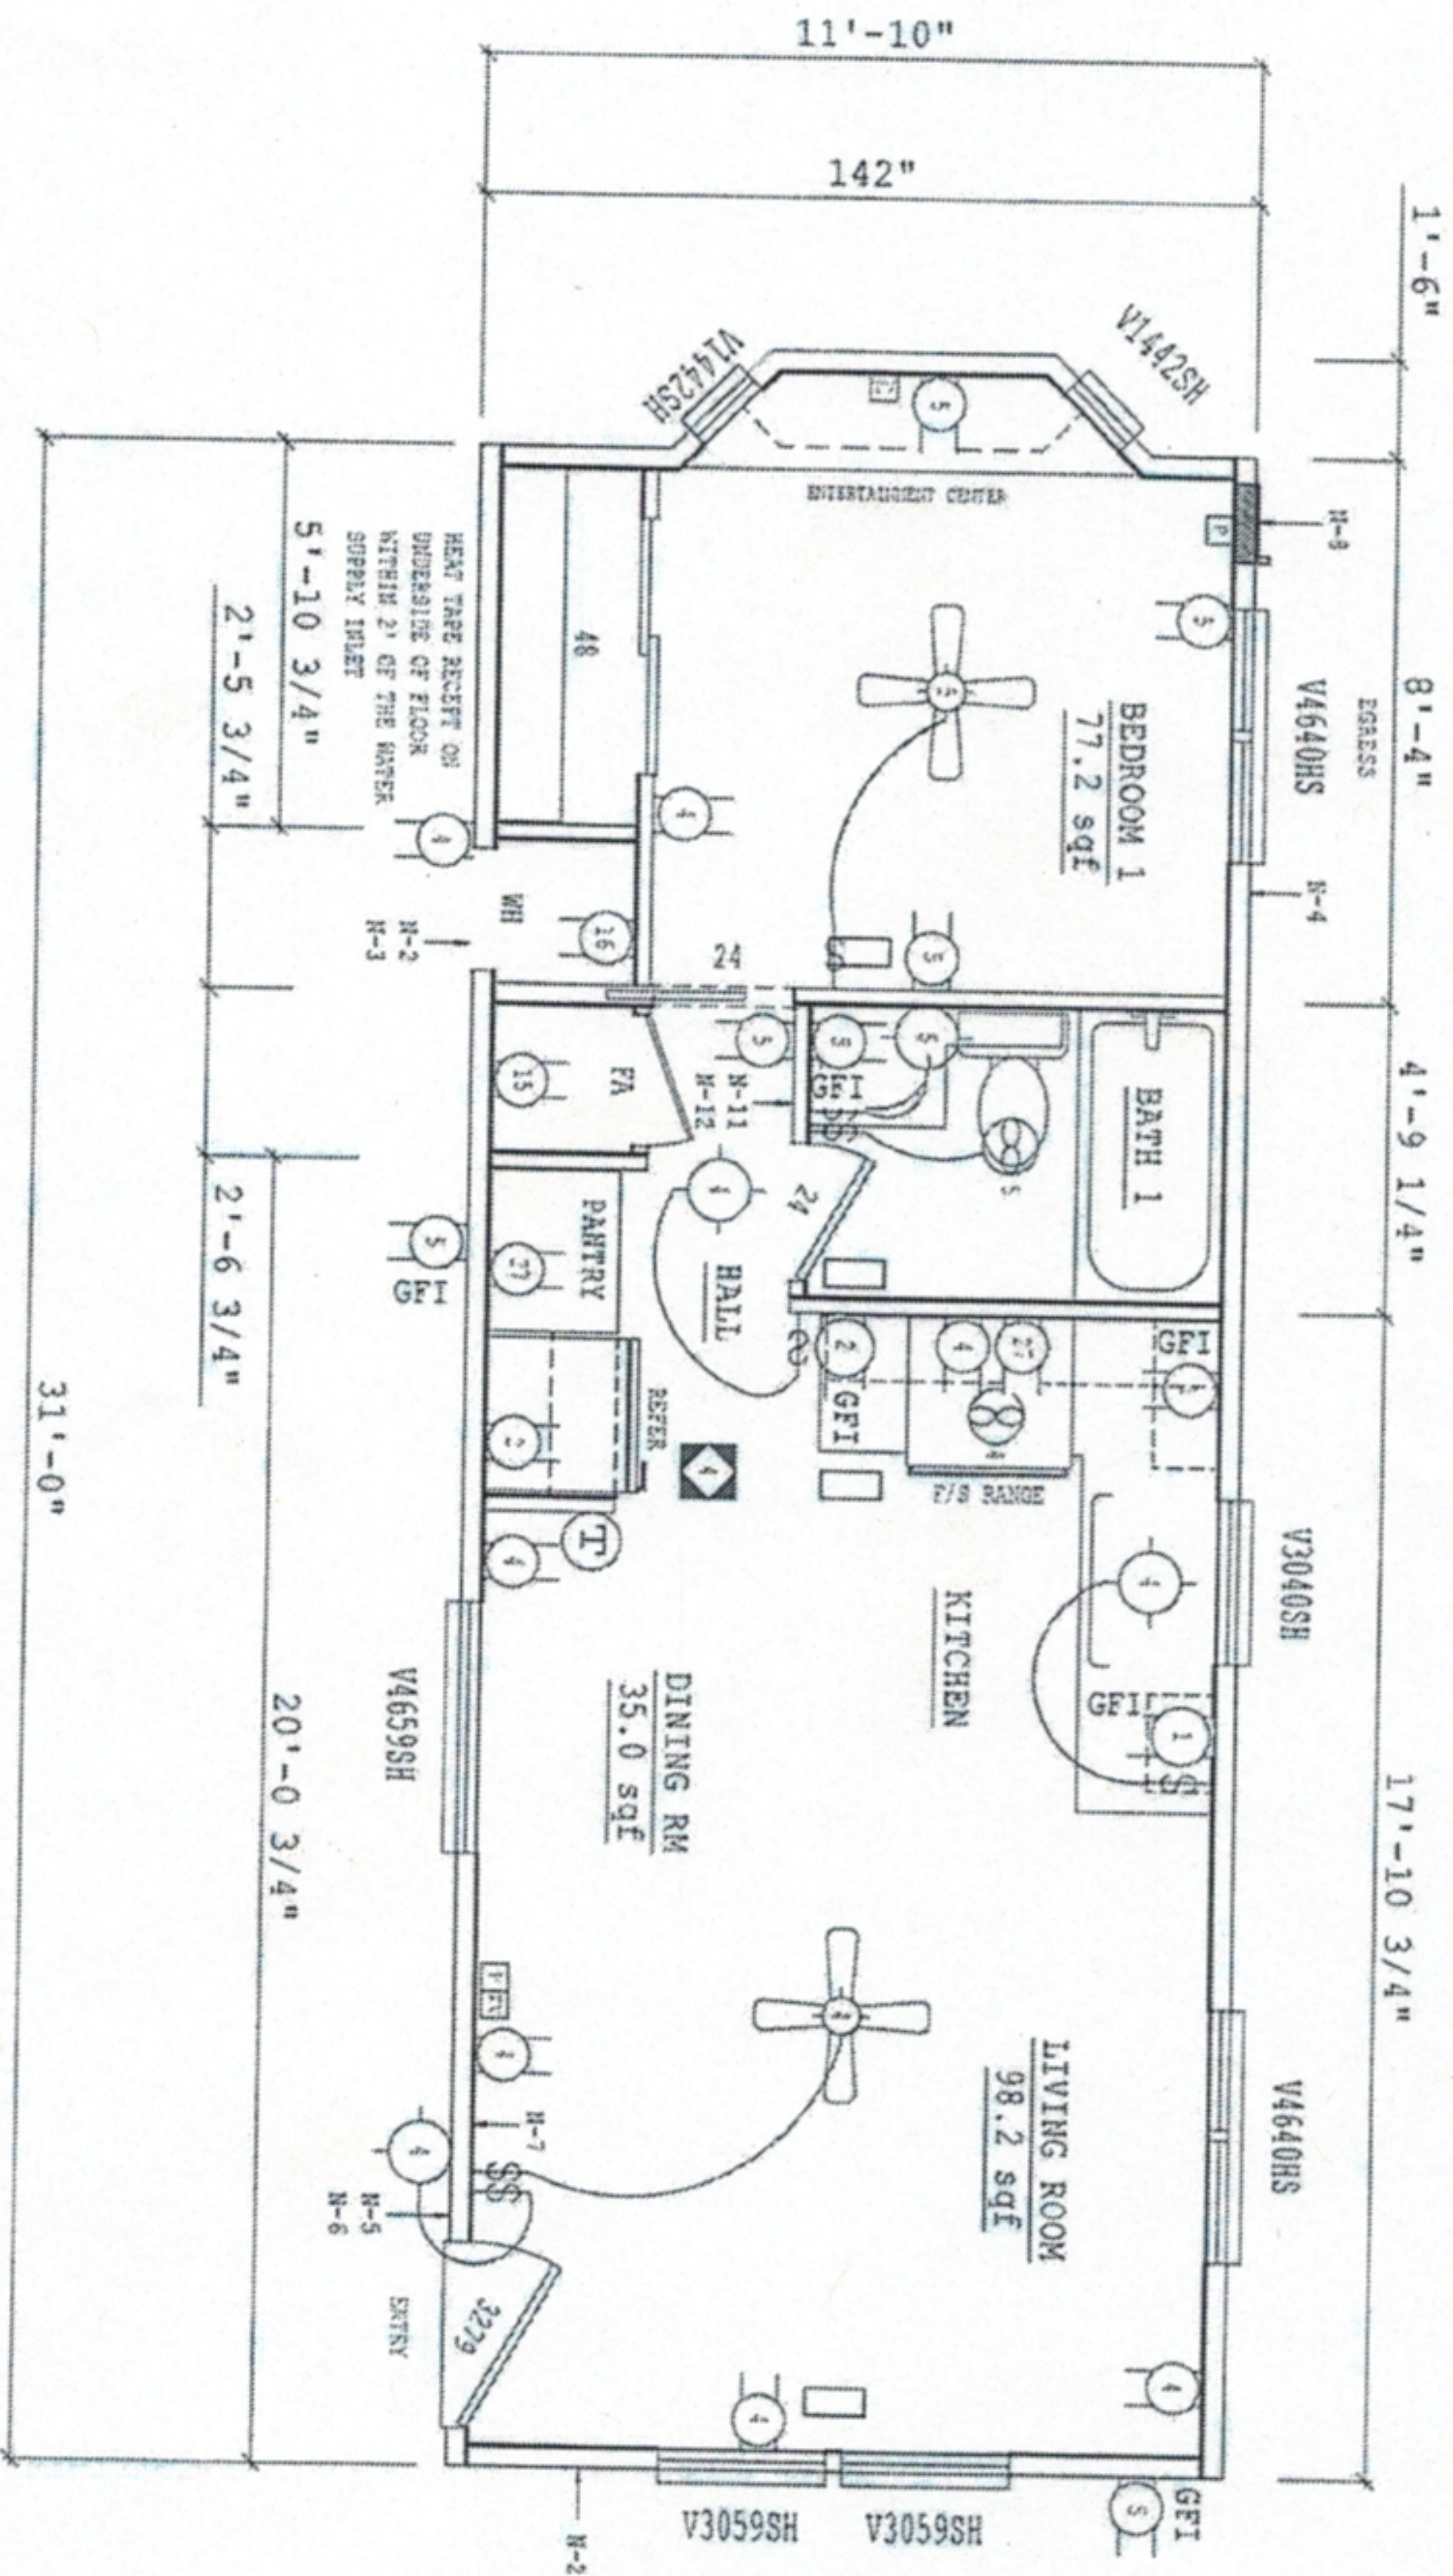

THIS APPROVAL EXPIRES 90 DAYS FROM DAPIA APPROVAL
STAMPED DATE.

CUSTOMER: CANYON SPRINGS RV
ORDER NO: 550060

LEGEND	
	RECEPTACLE
	SWITCH
	THERMOSTAT
	SMOKE ALARM
	SMOKE ALARM w/ FLASH BATTERY
	LIGHT FIXTURE
	FLUORESCENT LIGHT
	RECESSED LIGHT
	EXHAUST FAN
	PANEL BOX
	SOLAR TUBE
	AIR SUPPLY
	14\"/>
	BAG RETURN AIR
	GRILLE
	OVERHEAD REGISTER
	FLOOR REGISTER
	WALL-MOUNTED REGISTER
	CROSS-OVER REGISTER
	LOCATION
	SUPPORT POST
	SHEARWALL
A	142 x 32'-6"
B	x
C	x

FLEETWOOD HOMES	
NAPA	
230	
PROJECT NAME	FOREST PARK
PROJECT NO.	12281W
DESIGN TITLE	CUSTOM FLOOR PLAN
DRAWN BY:	Roselyn Q.
DATE:	11/11/15
DWT	REV
FP.1c	

FLEETWOOD HOMES

NAMPA
230

PROJECT NAME
FOREST PARK

MODEL NO.
12281W

ARCHITECT TITLE
CUSTOM FLOOR PLAN

FLASH BY:
Roselyn Q.

DATE:
11/11/15

CHG
FP.1C

235712281W550060

31984